


ELEVATION

SIDE ELEVATION

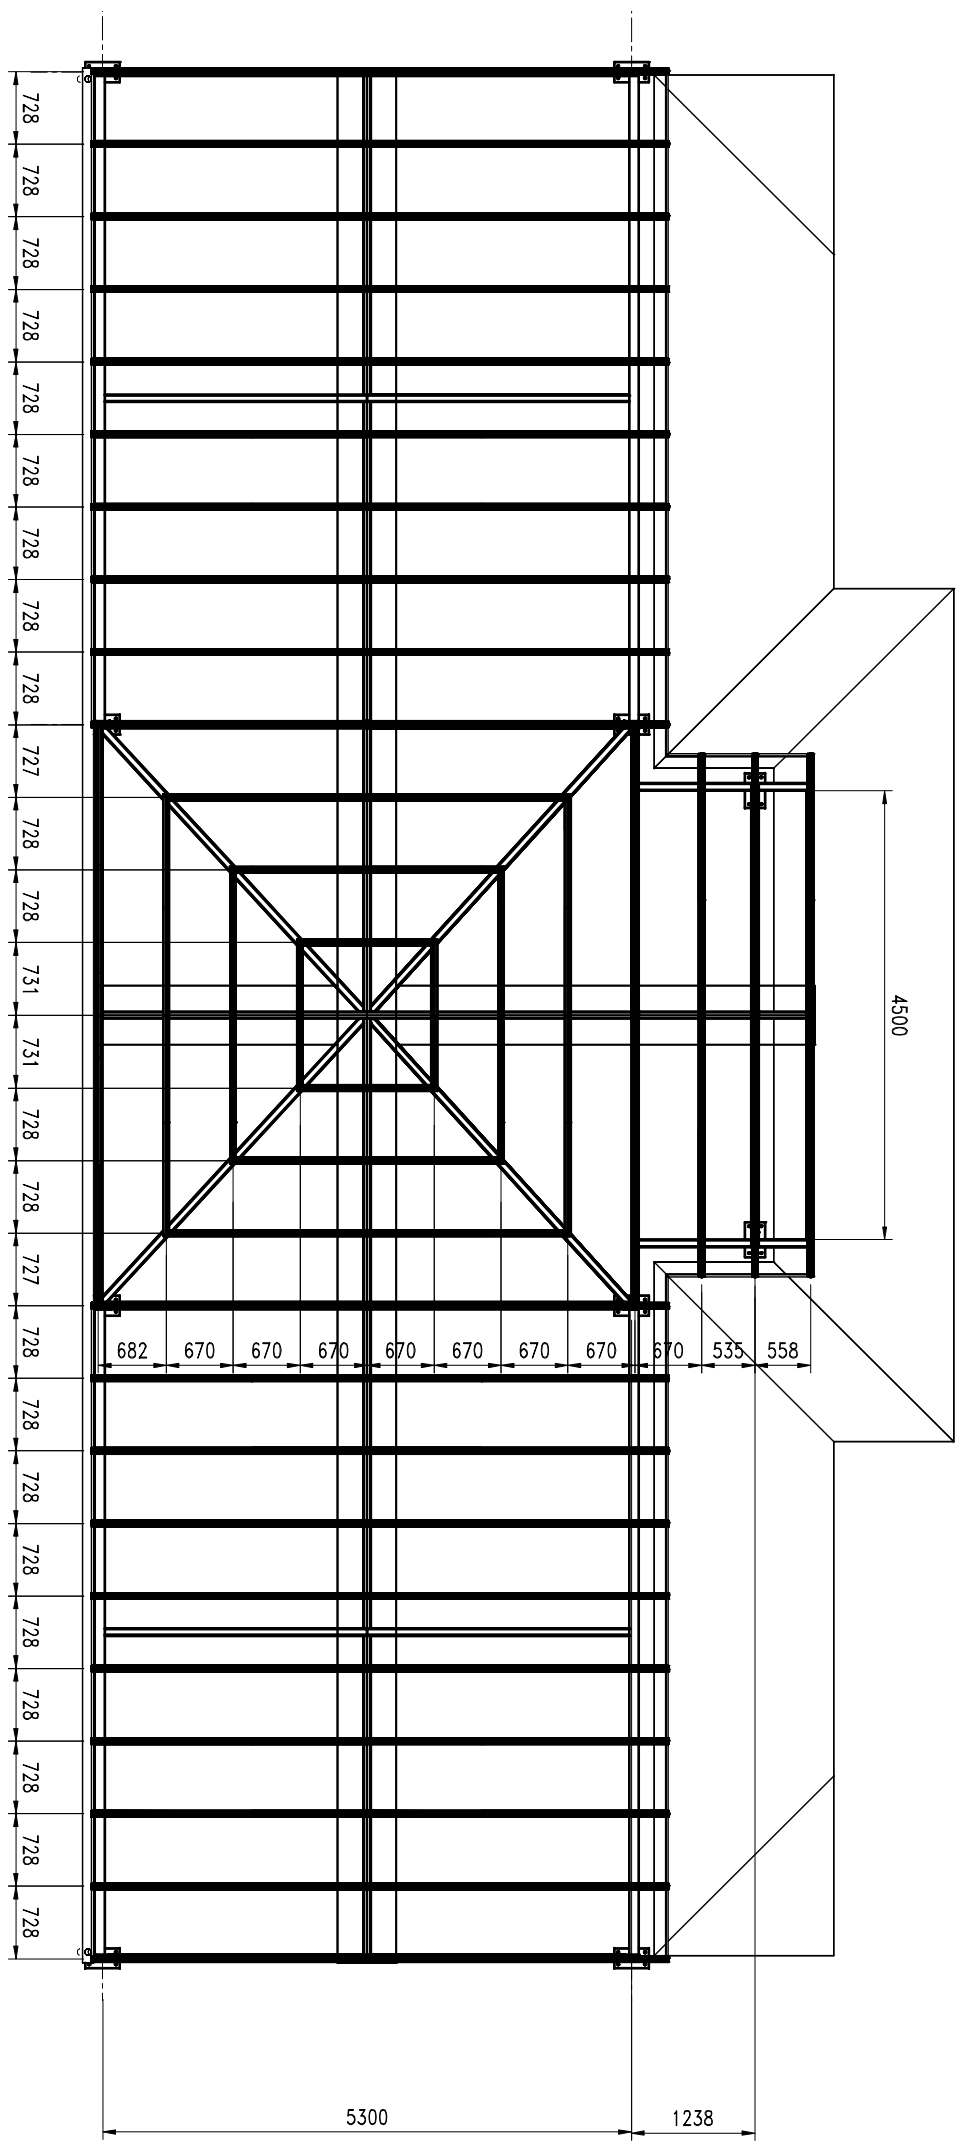

PLAN

NB: ALL DIMENSIONS TO BE CONFIRMED ON SITE
 MATERIAL: ALUMINIUM 150x75x3.2 RHS
 75x75x2 SHS
 200x100x5 RHS

PLASTICS IN CONSTRUCTION LTD.	TITLE: PROPOSE OF CANOPY	DRN BY: LUBOS	PROJECT : CANOPY
	SCALE: 1 : 75	CHECKED BY:	CLIENT :
	DRAWING No: MLS-3-01	DATE: 21/06/07	MILFORD SCHOOL GODALMING